

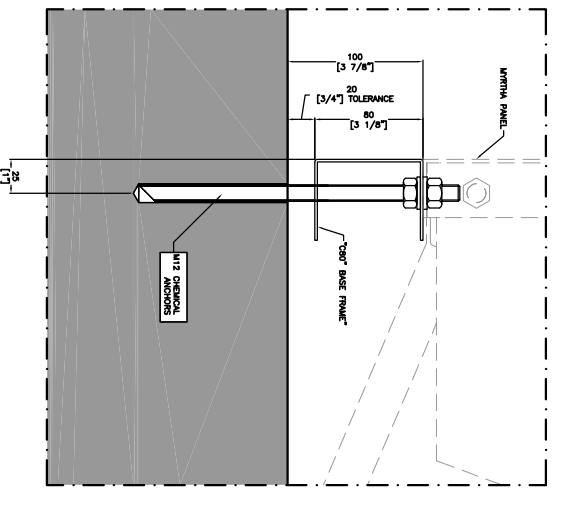


1 TYP. 1350 DEPTH MYRTHA CER/2 SECTION
SCALE 1:10


PLAN VIEW
SCALE 1:10

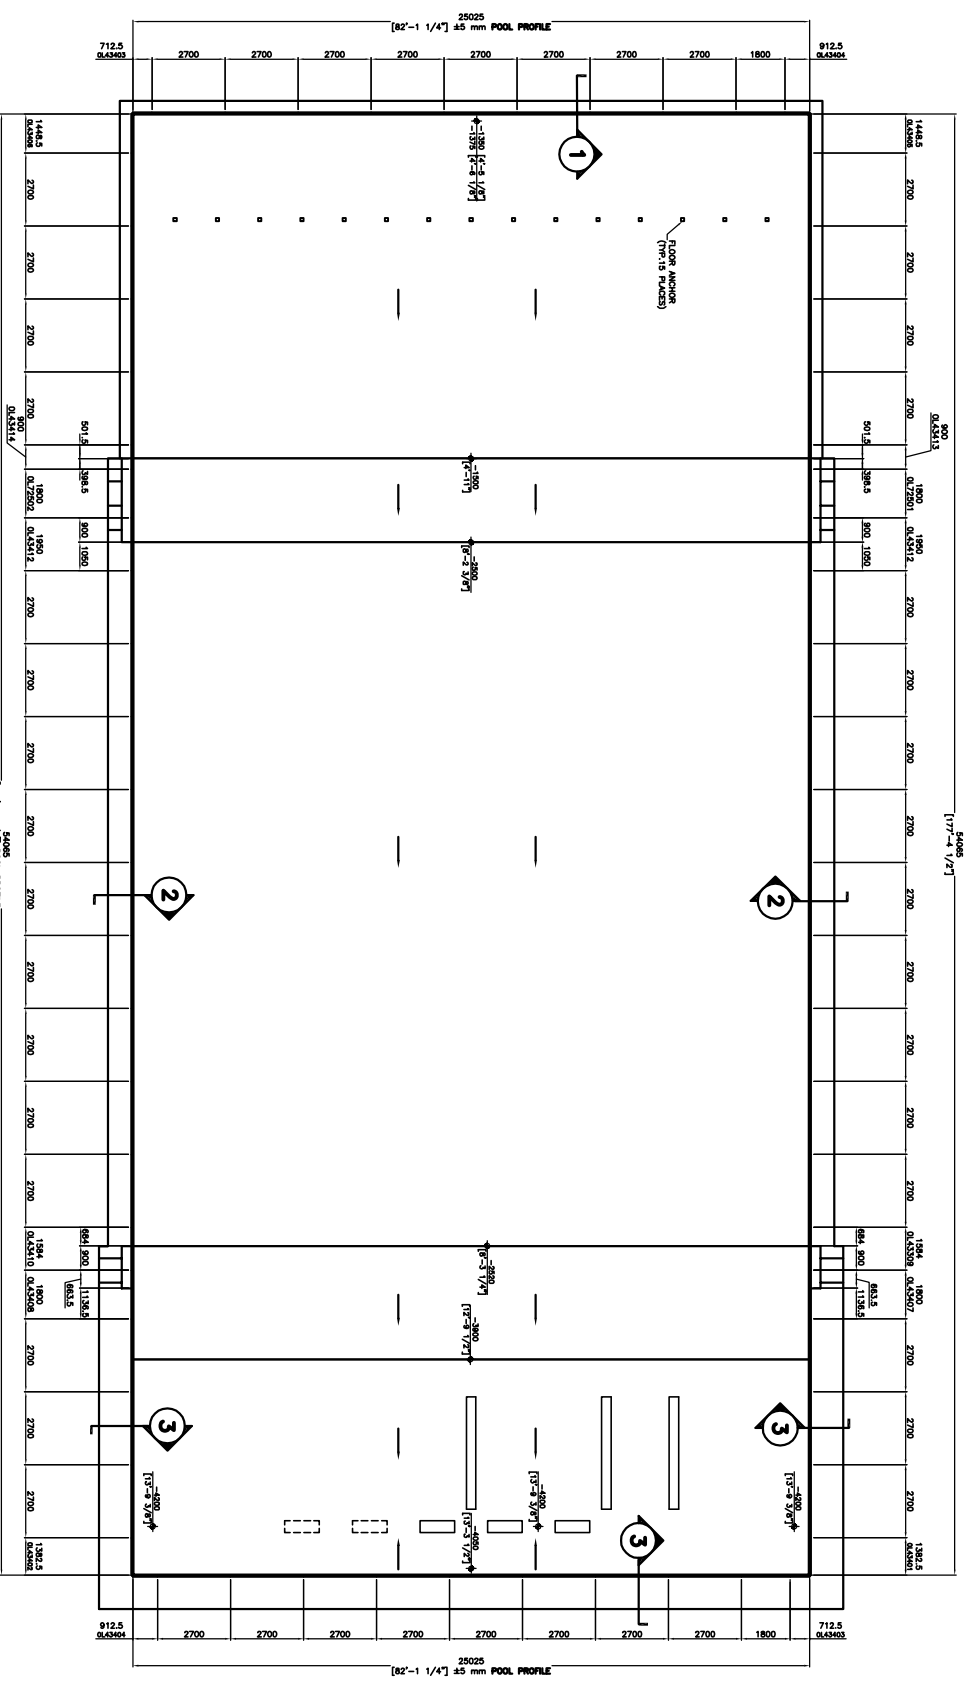

2 TYP. MYRTHA 2500 mm DEPTH CER/2 STRUCTURE
SCALE 1:10

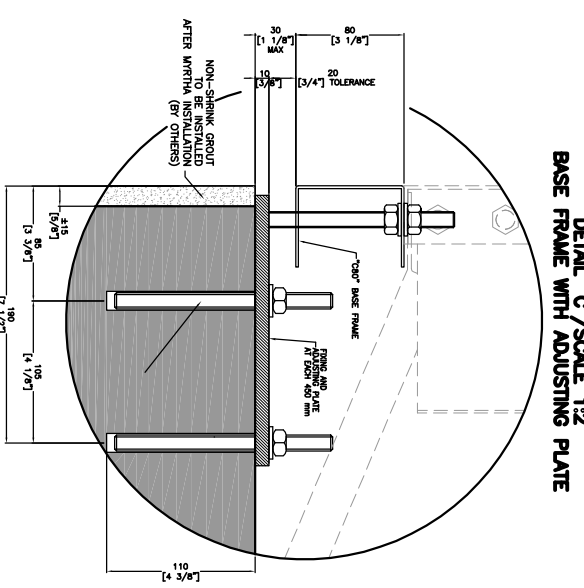

3 TYP. MYRTHA 3000 mm DEPTH CER/2 STRUCTURE
SCALE 1:10

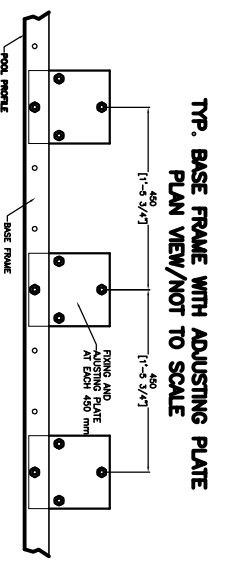

NO.	DATE	DESCRIPTION