



1 TOP AMMONIA GUTTER CEILING STRUCTURE
SCALE 1/8"=1'-0"

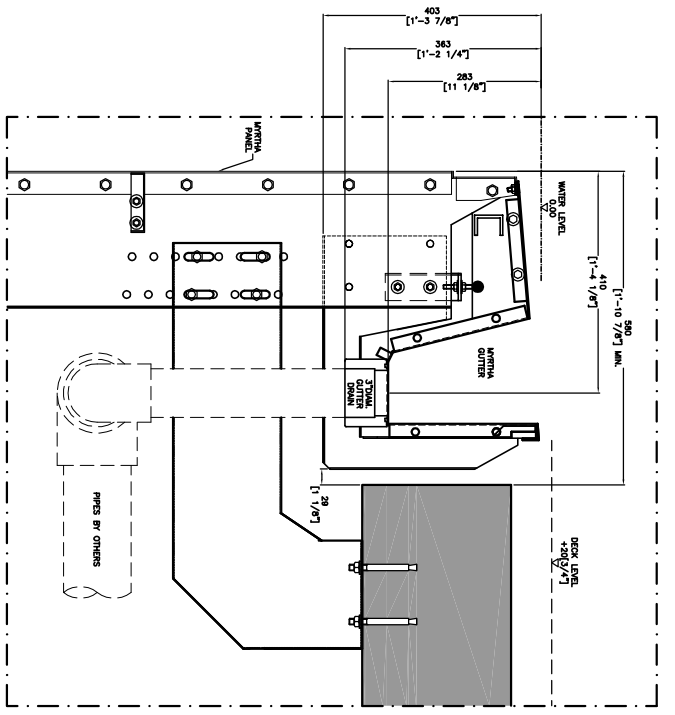


2 TOP 3' POOL GUTTER DRAIN
SCALE 1/8"=1'-0"

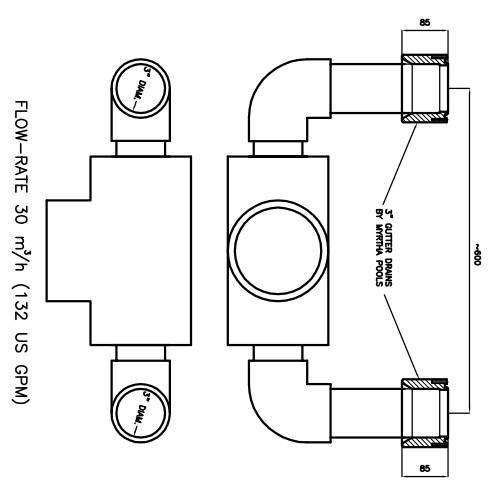

FLOW-RATE 30 m³/h (132 US GPM)

PLAN VIEW/SCALE 1:100

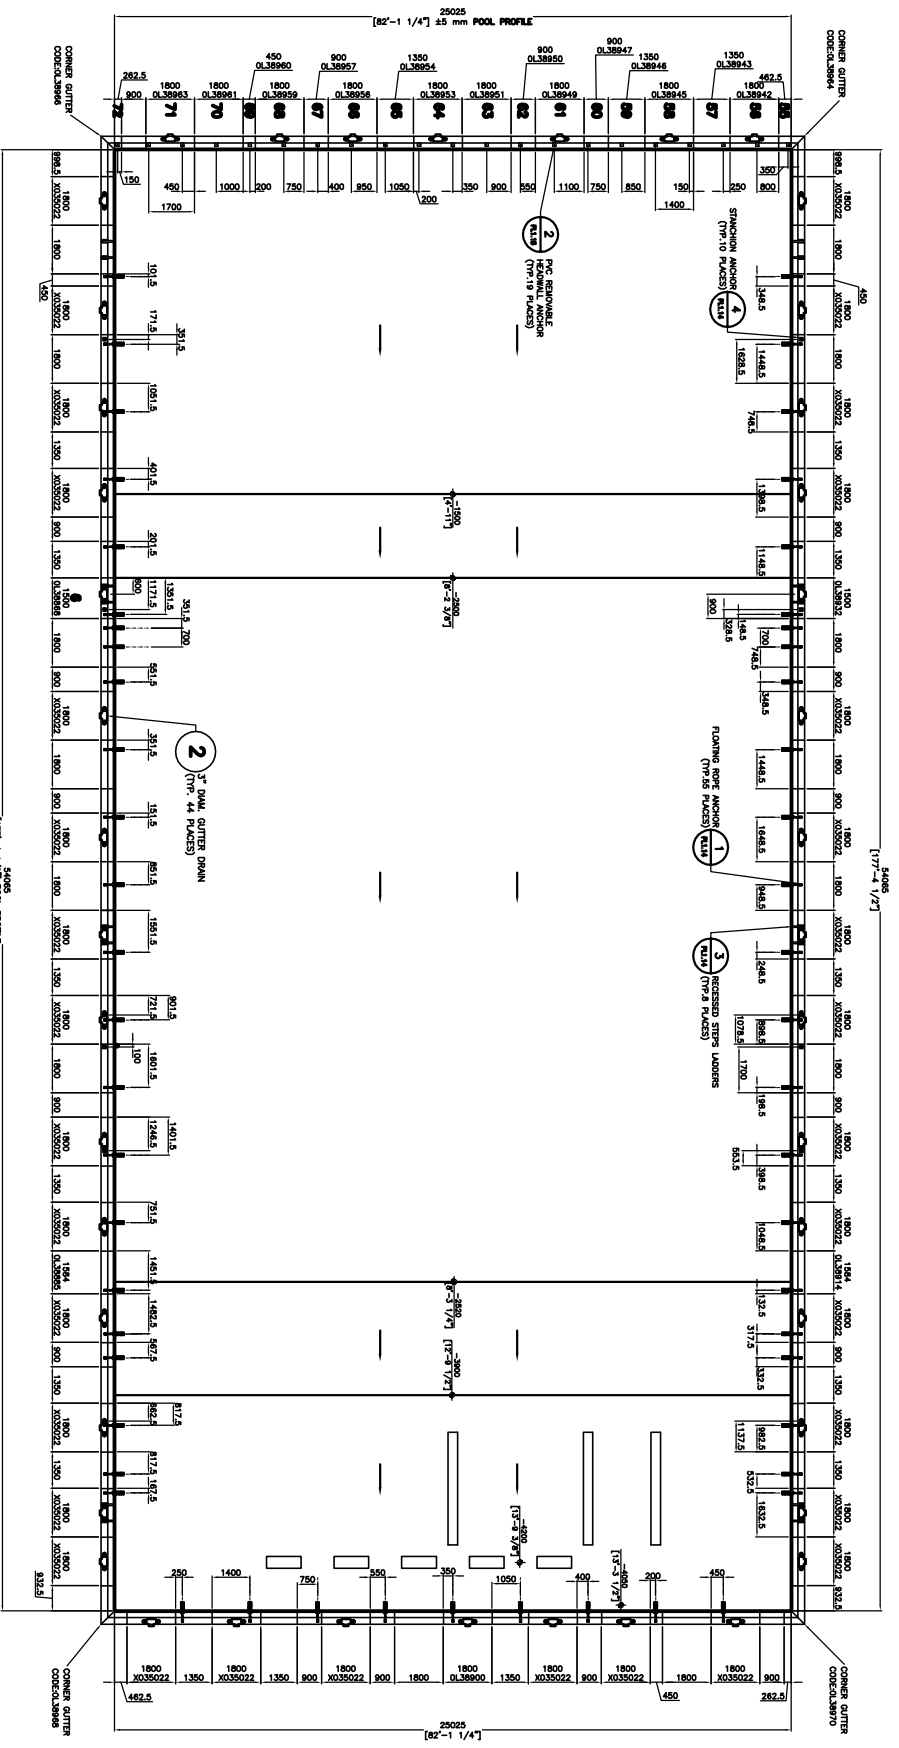

PROGRESS PLOT

SEAL/PERMIT

NO	DATE	DESCRIPTION